
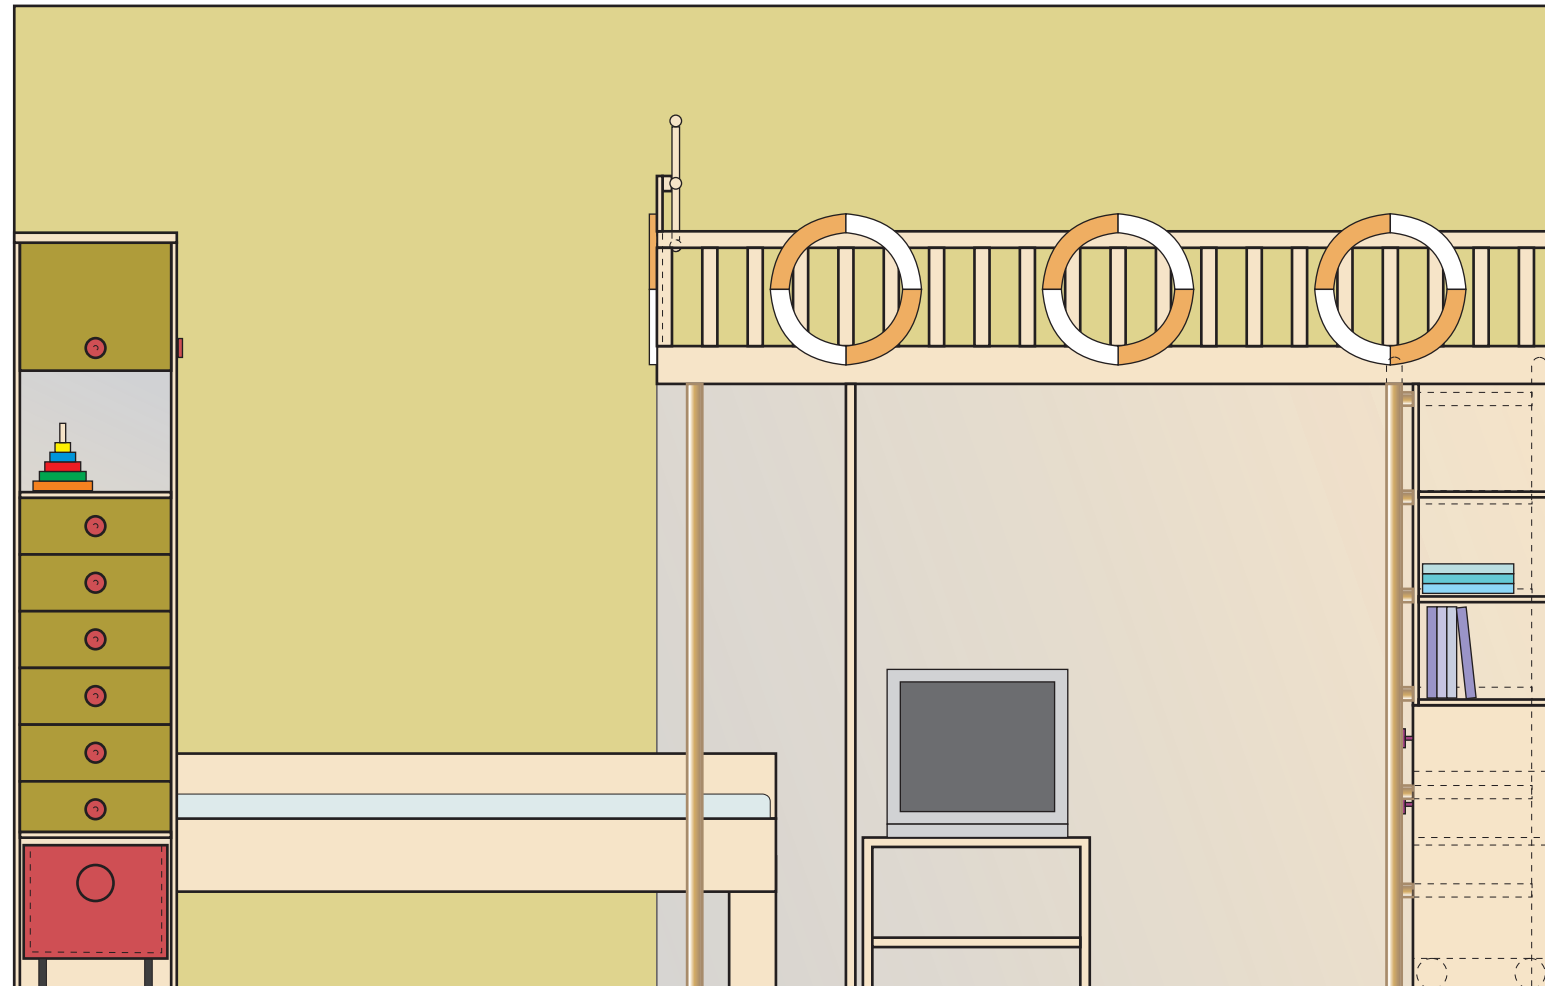


NOTINUMS 2

Direktors	A. Tols			BĒRNISTABAS SIENU NOTINUMI	Stadija	Lapa	Lapas
					IP-15	24	78
Dizainere	I.Tola			MĒROGS 1:20			
	S.Knoha						Datums

BĒRNISTABAS SIENU NOTINUMI
M 1:20



NOTINUMS 1

Direktors	A. Tols			BĒRNISTABAS SIENU NOTINUMI	Stadija	Lapa	Lapas
					IP-15	23	78
Dizainere	I.Tola			MĒROGS 1:20			
	S.Knoha						Datums




NOTINUMS 3

Direktors	A. Tols			BĒRNISTABAS SIENU NOTINUMI	Stadija	Lapa	Lapas
					IP-15	25	78
Dizainere	I.Tola			MĒROGS 1:20			
	S.Knoha						Datums




NOTINUMS 4

Direktors	A. Tols			BĒRNISTABAS SIENU NOTINUMI	Stadija	Lapa	Lapas
					IP-15	26	78
Dizainere	I.Tola			MĒROGS 1:20			
	S.Knoha						Datums

BĒRNISTABAS PLĀNS
M 1:20



Direktors	A. Tols			BĒRNISTABAS PLĀNS	Stadija	Lapa	Lapas
					IP-15	22	78
Dizainere	I.Tola			MĒROGS 1:20			
	S.Knoha						Datums